


Path: Y:\10627.003\0\esri\Proposed UPRR Soil Sample\lb\_Proposed Soil Samples\_UPRR.mxd

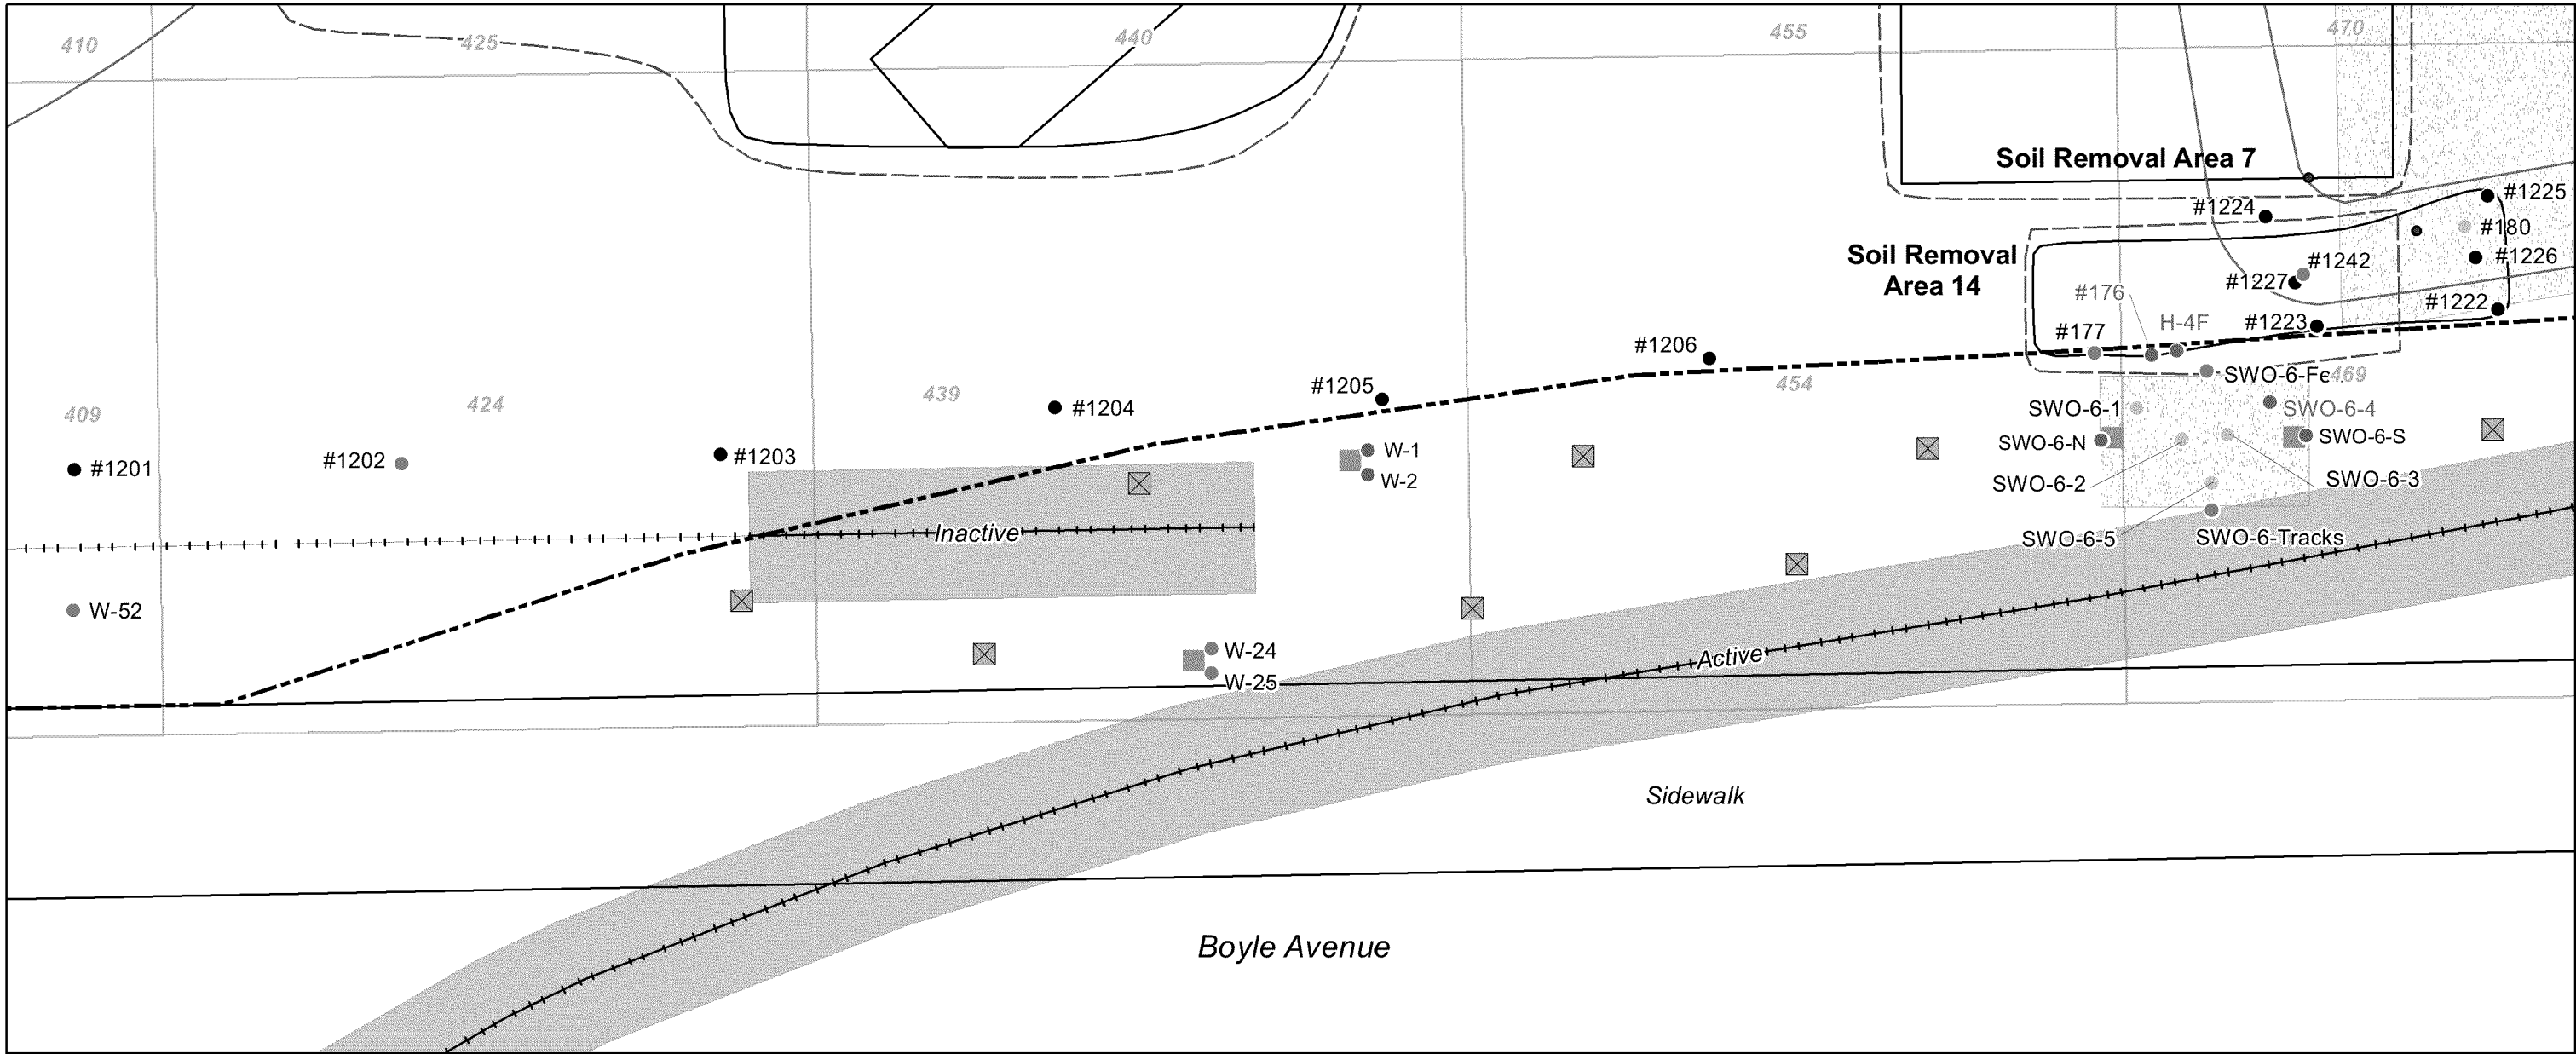

**Explanation**


- Proposed soil sample at 1, 3, and 5 feet
- Proposed soil sample at 5 feet
- PCBs in soil above site-specific remediation goal of 3.5 mg/kg
- PCBs in soil below the site-specific remediation goal of 3.5 milligrams per kilogram (mg/kg)
- PCBs in soil below site-specific remediation goal of 3.5 mg/kg or not detected, but excavated due to structure removal or other soil removals
- Polychlorinated Biphenyls (PCBs) in soil reported as not detected
- Excavated soil sample

- Railroad tracks (at grade)
- Railroad tracks (removed)
- Site boundary
- Soil removal area
- Rail bed
- Previous excavation area (all previous limits of excavation are approximate)
- Sample index grid and reference number

**Note:**

Proposed sample locations are approximate and will be adjusted in the field to avoid existing rail ballast and rail ties.

**DRAFT**

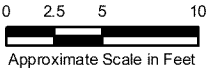

Basemap modified from surveys conducted May 31, 2006 and June 6, 2006 by CalVada Surveyors; and surveys conducted October 12, 2011 and September 10, 2013 by Dulin & Boynton.

**PROPOSED SOIL SAMPLES  
UPRR SEGMENT**  
Former Pechiney Cast Plate, Inc. Facility  
3200 Fruitland Avenue  
Vernon, California



Date: 09/16/2015	Project No.: 10627.003	Figure <b>2</b>
Submitted By: lc	Drawn By: pah	